




Exclusive Agent: Harry Harkaway
 hharkaway@harkawaycre.com
 T: (315) 345-7373
 507 Plum Street, 3rd Floor | Syracuse, NY 13204



821 East Genesee Street
 Syracuse, NY 13210
 (315) 475-3717

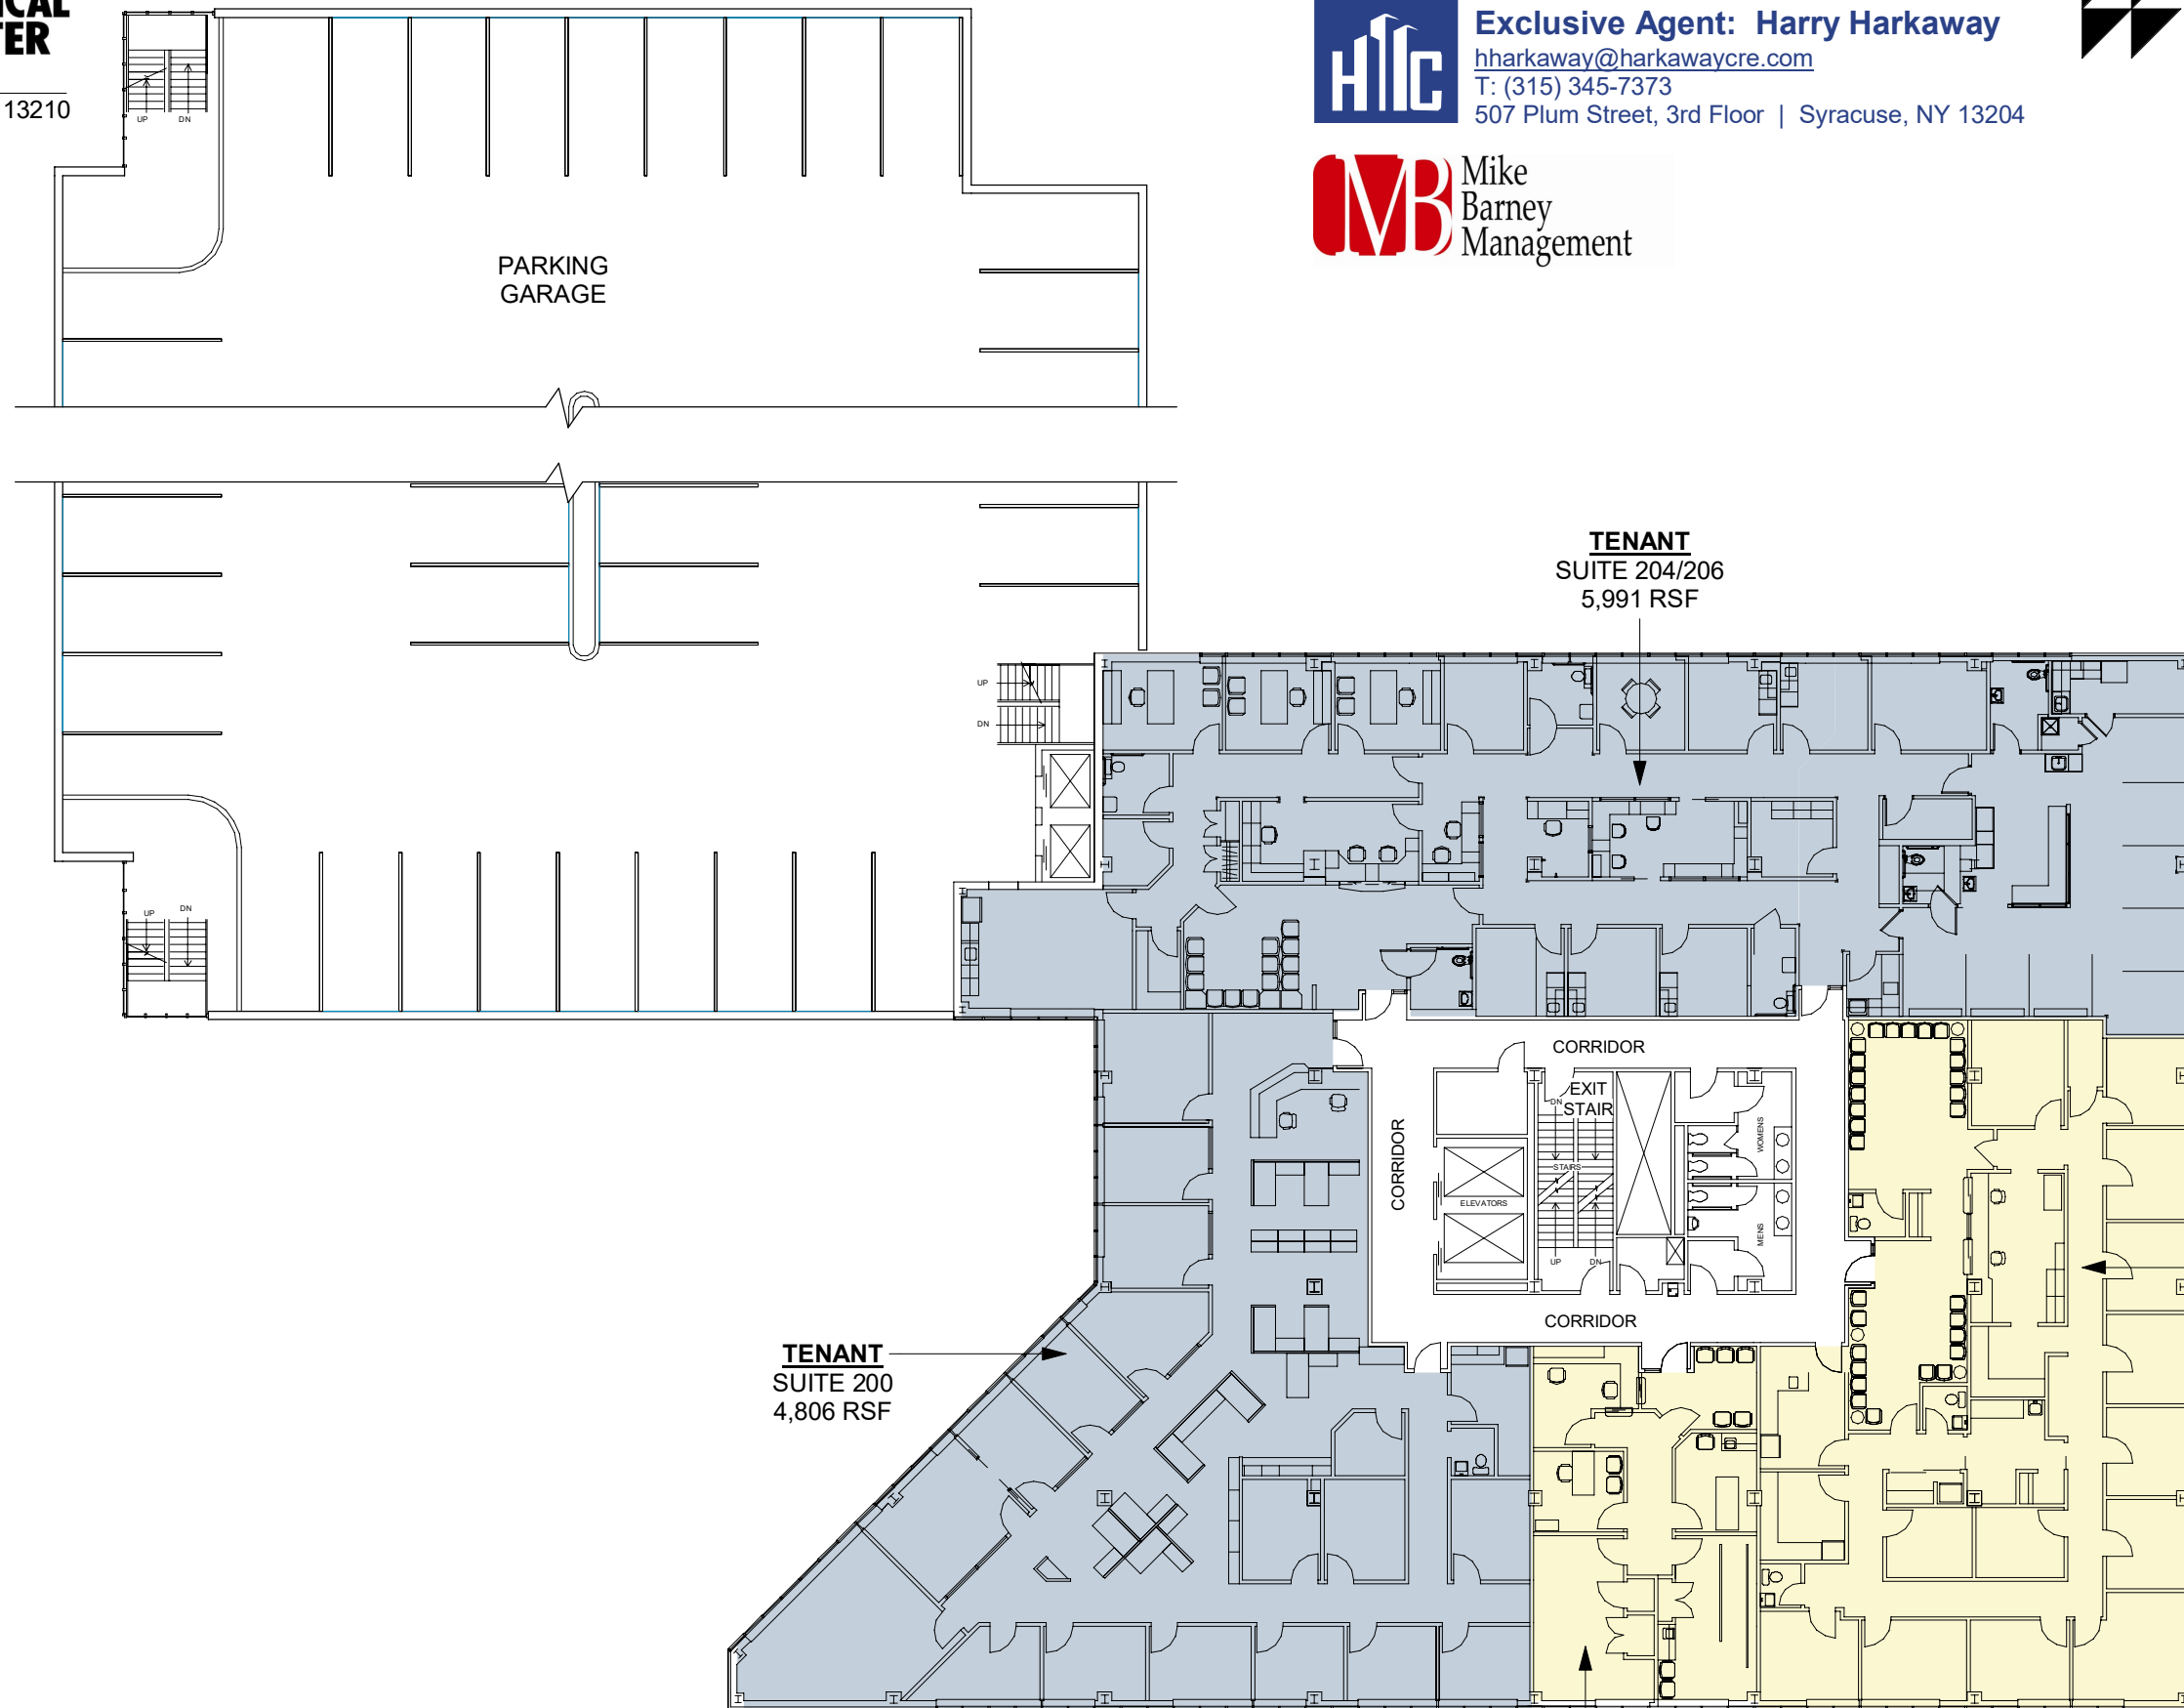

Copyright © 2022, Barton & Loguidice, D.P.C.
 Drawing Name: I:\Projects\2500\2593 - Madison Irving\2593.002.001_06_Lease Plan Updates\ARCH\2593.002.001-06_Lease Plans_11-01-24.rvt

SECOND FLOOR PLAN
 SCALE: 3/64" = 1'-0"

AVAILABLE SUITE 216
 1,145 RSF

