




**Exclusive Agent: Harry Harkaway**  
 hharkaway@harkawaycre.com  
 T: (315) 345-7373  
 507 Plum Street, 3rd Floor | Syracuse, NY 13204



821 East Genesee Street  
 Syracuse, NY 13210  
 (315) 475-3717

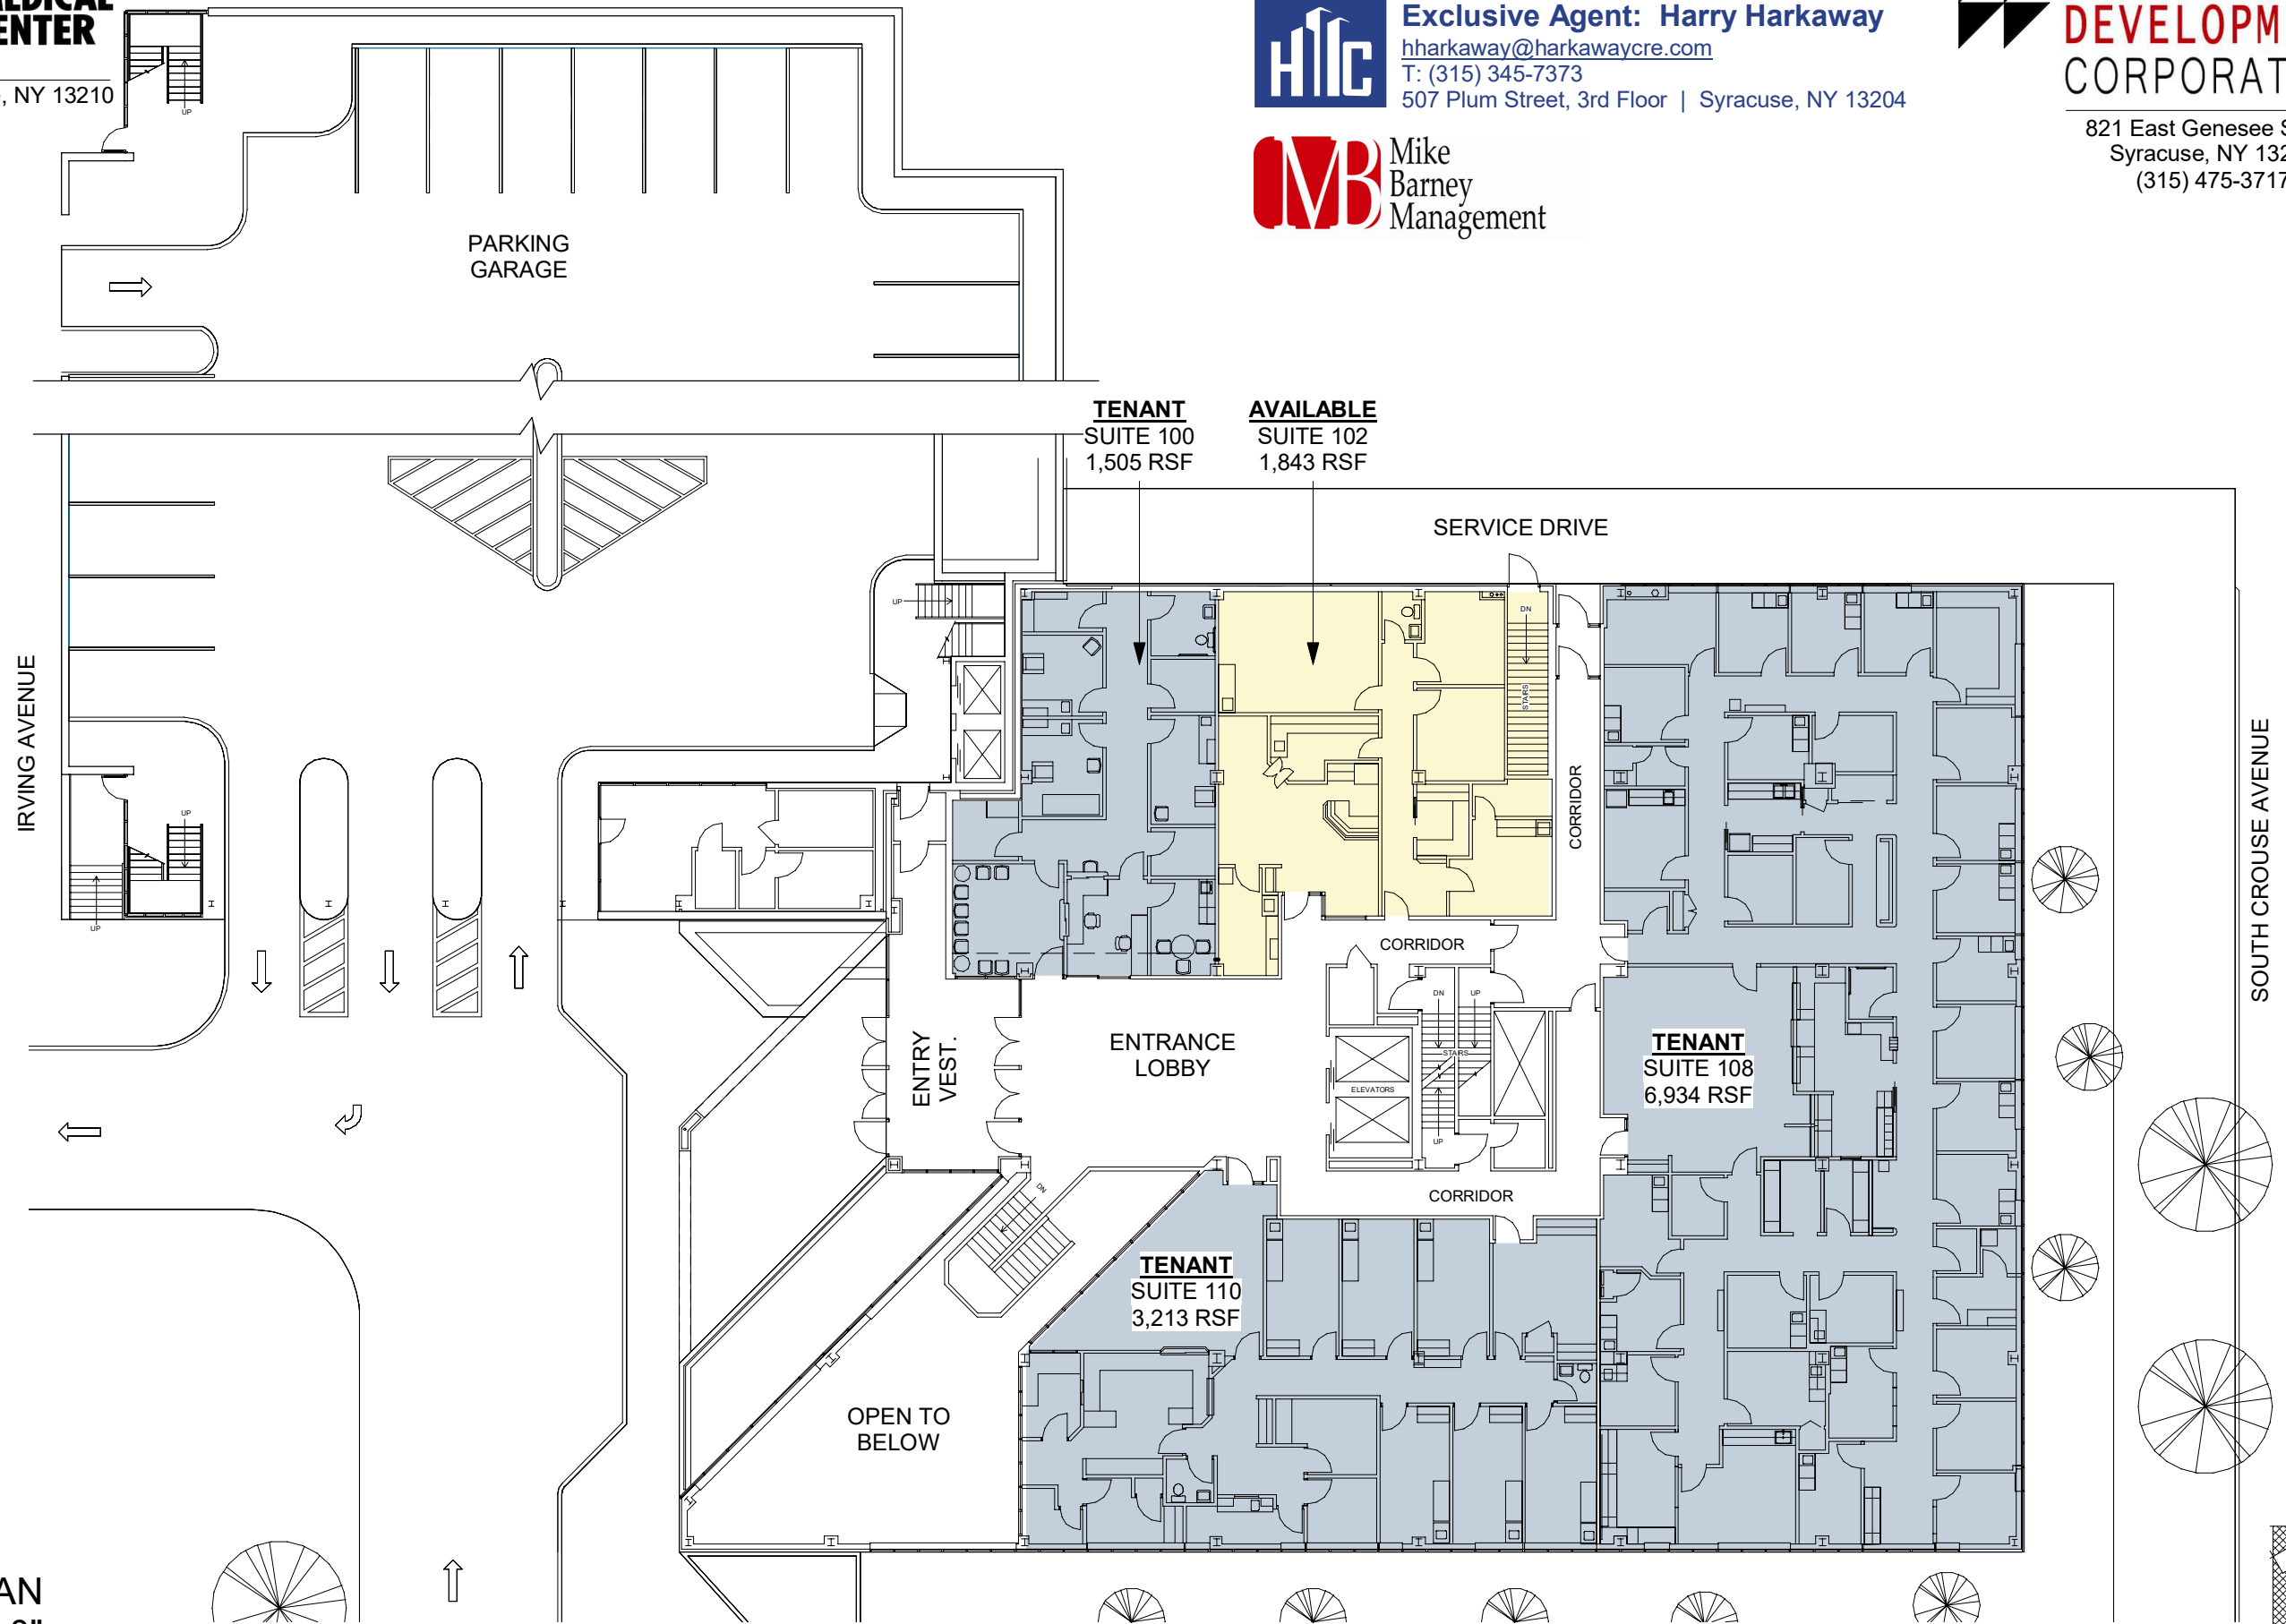

Copyright © 2022, Barton & Loguidice, D.P.C.  
 Drawing Name: I:\Projects\2500\2593 - Madison Irving\2593.002.001\_06\_Lease Plan Updates\ARCH\2593.002.001-06\_Lease Plans\_11-01-24.rvt

**FIRST FLOOR PLAN**  
**SCALE: 3/64" = 1'-0"**