


# AVAILABLE TENANT SPACE


333 West Washington Street, Syracuse, NY 13202

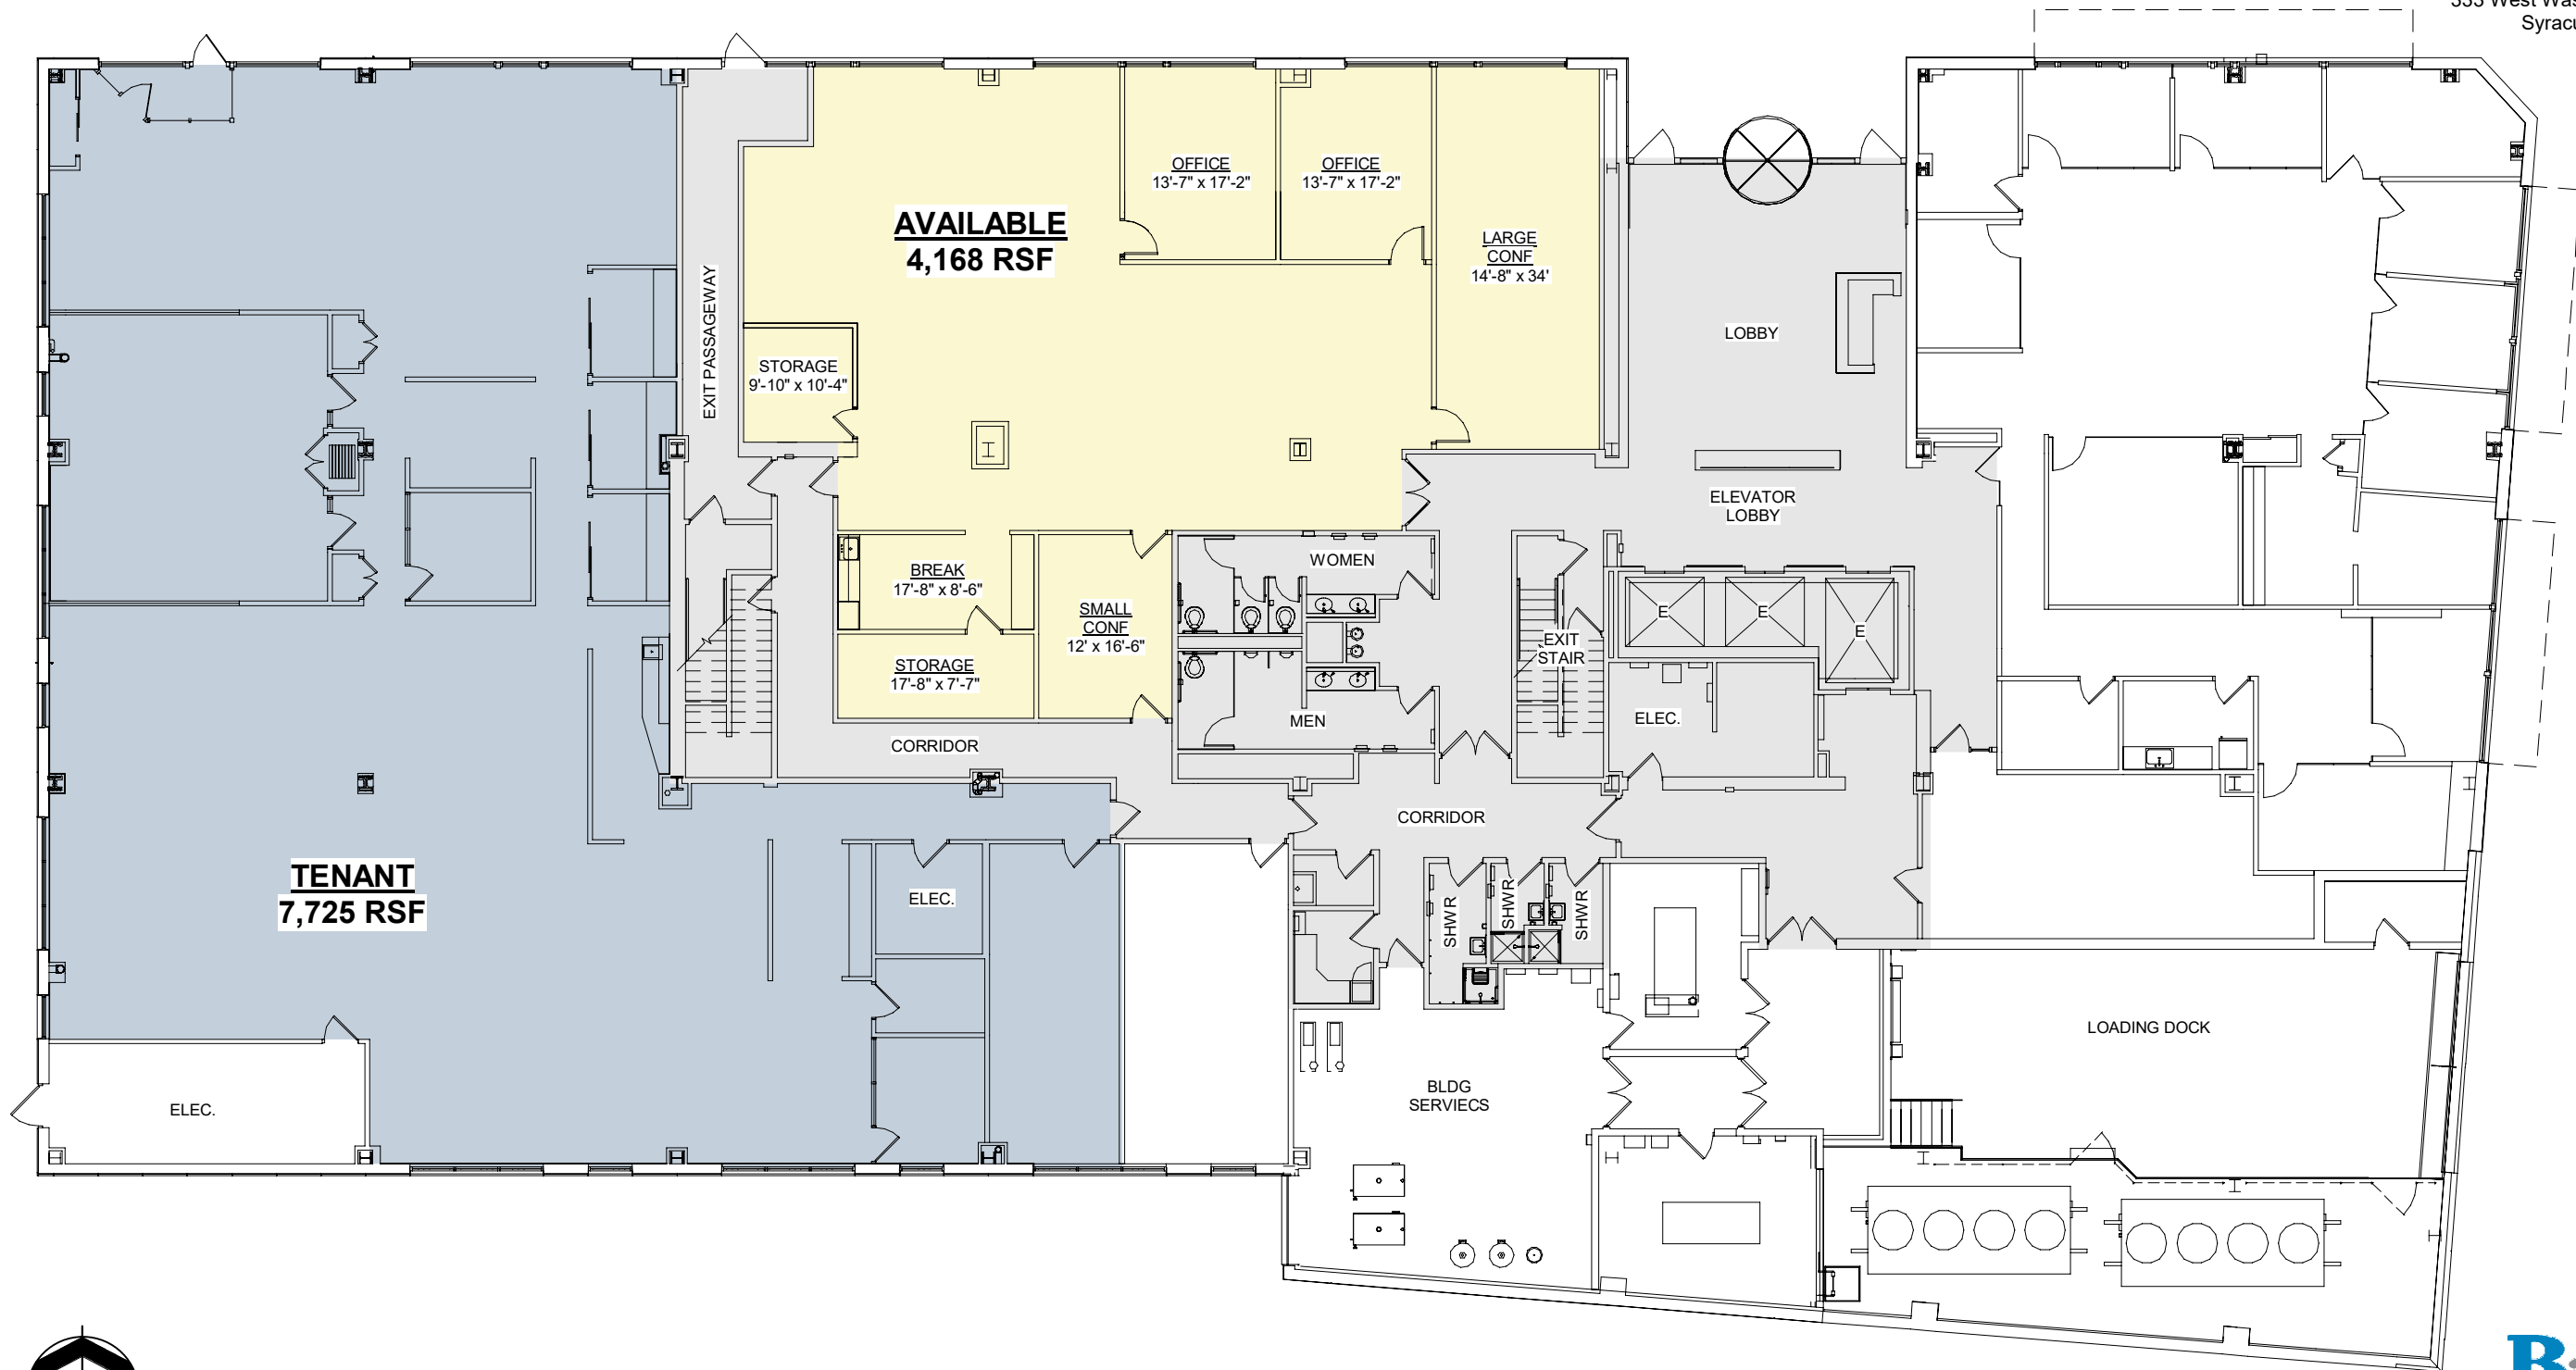

**Michael Falcone**  
Chairman & CEO  
[mpf@pioneerco.com](mailto:mpf@pioneerco.com)  
T: (315) 200-1840  
333 West Washington St., Suite 600  
Syracuse, NY 13202



Copyright © 2022, Barton & Loguidice D.P.C.  
I:\Projects\2600\2614 - 333 W. Washington\2614.001.001-11\_1st Lease Marketing Updates\ARCH\2614.001.001-11\_1st Flr Mkt.rvt

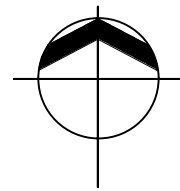

## AVAILABLE 1ST FLOOR OFFICE SUITES



Drawn BY: AKC Project No: 2614.001.001  
Checked BY: TRB Date: 07/20/23  
Scale: 1/16" = 1'-0"

SK-1

# 333 WEST WASHINGTON BUILDING


333 W. Washington St.  
Syracuse, New York 13202



**Michael Falcone**  
Chairman & CEO  
[mpf@pioneercos.com](mailto:mpf@pioneercos.com)  
T: (315) 200-1840  
333 West Washington St., Suite 600  
Syracuse, NY 13202



Copyright© 2022, Barton & Loguidice D.P.C.  
I:\Projects\2600\2614 - 333 W. Washington\2614.003.001\_3rd & 4th Leasing Plan\ARCH\4th Floor  
Marketing SK-4.rvt023 9:02:43 AM

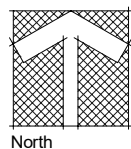

## CONCEPTUAL 3RD FLOOR PLAN FULL FLOOR TENANT



HARKAWAY COMMERCIAL  
**Leasing Agent: Harry Harkaway**  
[hharkaway@harkawaycre.com](mailto:hharkaway@harkawaycre.com)  
T: (315) 345-7373  
507 Plum Street, 2nd Floor  
Syracuse, NY 13204



Drawn BY: TRB Project No: 2614.003.001  
Checked BY: TRB Date: 08/02/23  
Scale: 1/16" = 1'-0"

SK-1B

# 333 WEST WASHINGTON BUILDING


333 W. Washington St.  
Syracuse, New York 13202



**Michael Falcone**  
Chairman & CEO  
[mpf@pioneercos.com](mailto:mpf@pioneercos.com)  
T: (315) 200-1840  
333 West Washington St., Suite 600  
Syracuse, NY 13202



Copyright © 2022, Barton & Loguidice D.P.C.  
I:\Projects\2600\2614 - 333 W. Washington\2614.003.001\_3rd & 4th Leasing Plan\ARCH\4th Floor  
Marketing SK-4.rvt023 11:04:00 AM

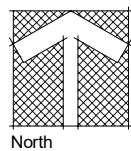

## CONCEPTUAL 3RD FLOOR PLAN MULTI-TENANT



HARKAWAY COMMERCIAL  
**Leasing Agent: Harry Harkaway**  
[hharkaway@harkawaycre.com](mailto:hharkaway@harkawaycre.com)  
T: (315) 345-7373  
507 Plum Street, 2nd Floor  
Syracuse, NY 13204



Drawn BY: AKC Project No: 2614.003.001  
Checked BY: TRB Date: 08/02/23  
Scale: 1/16" = 1'-0"

SK-1A